

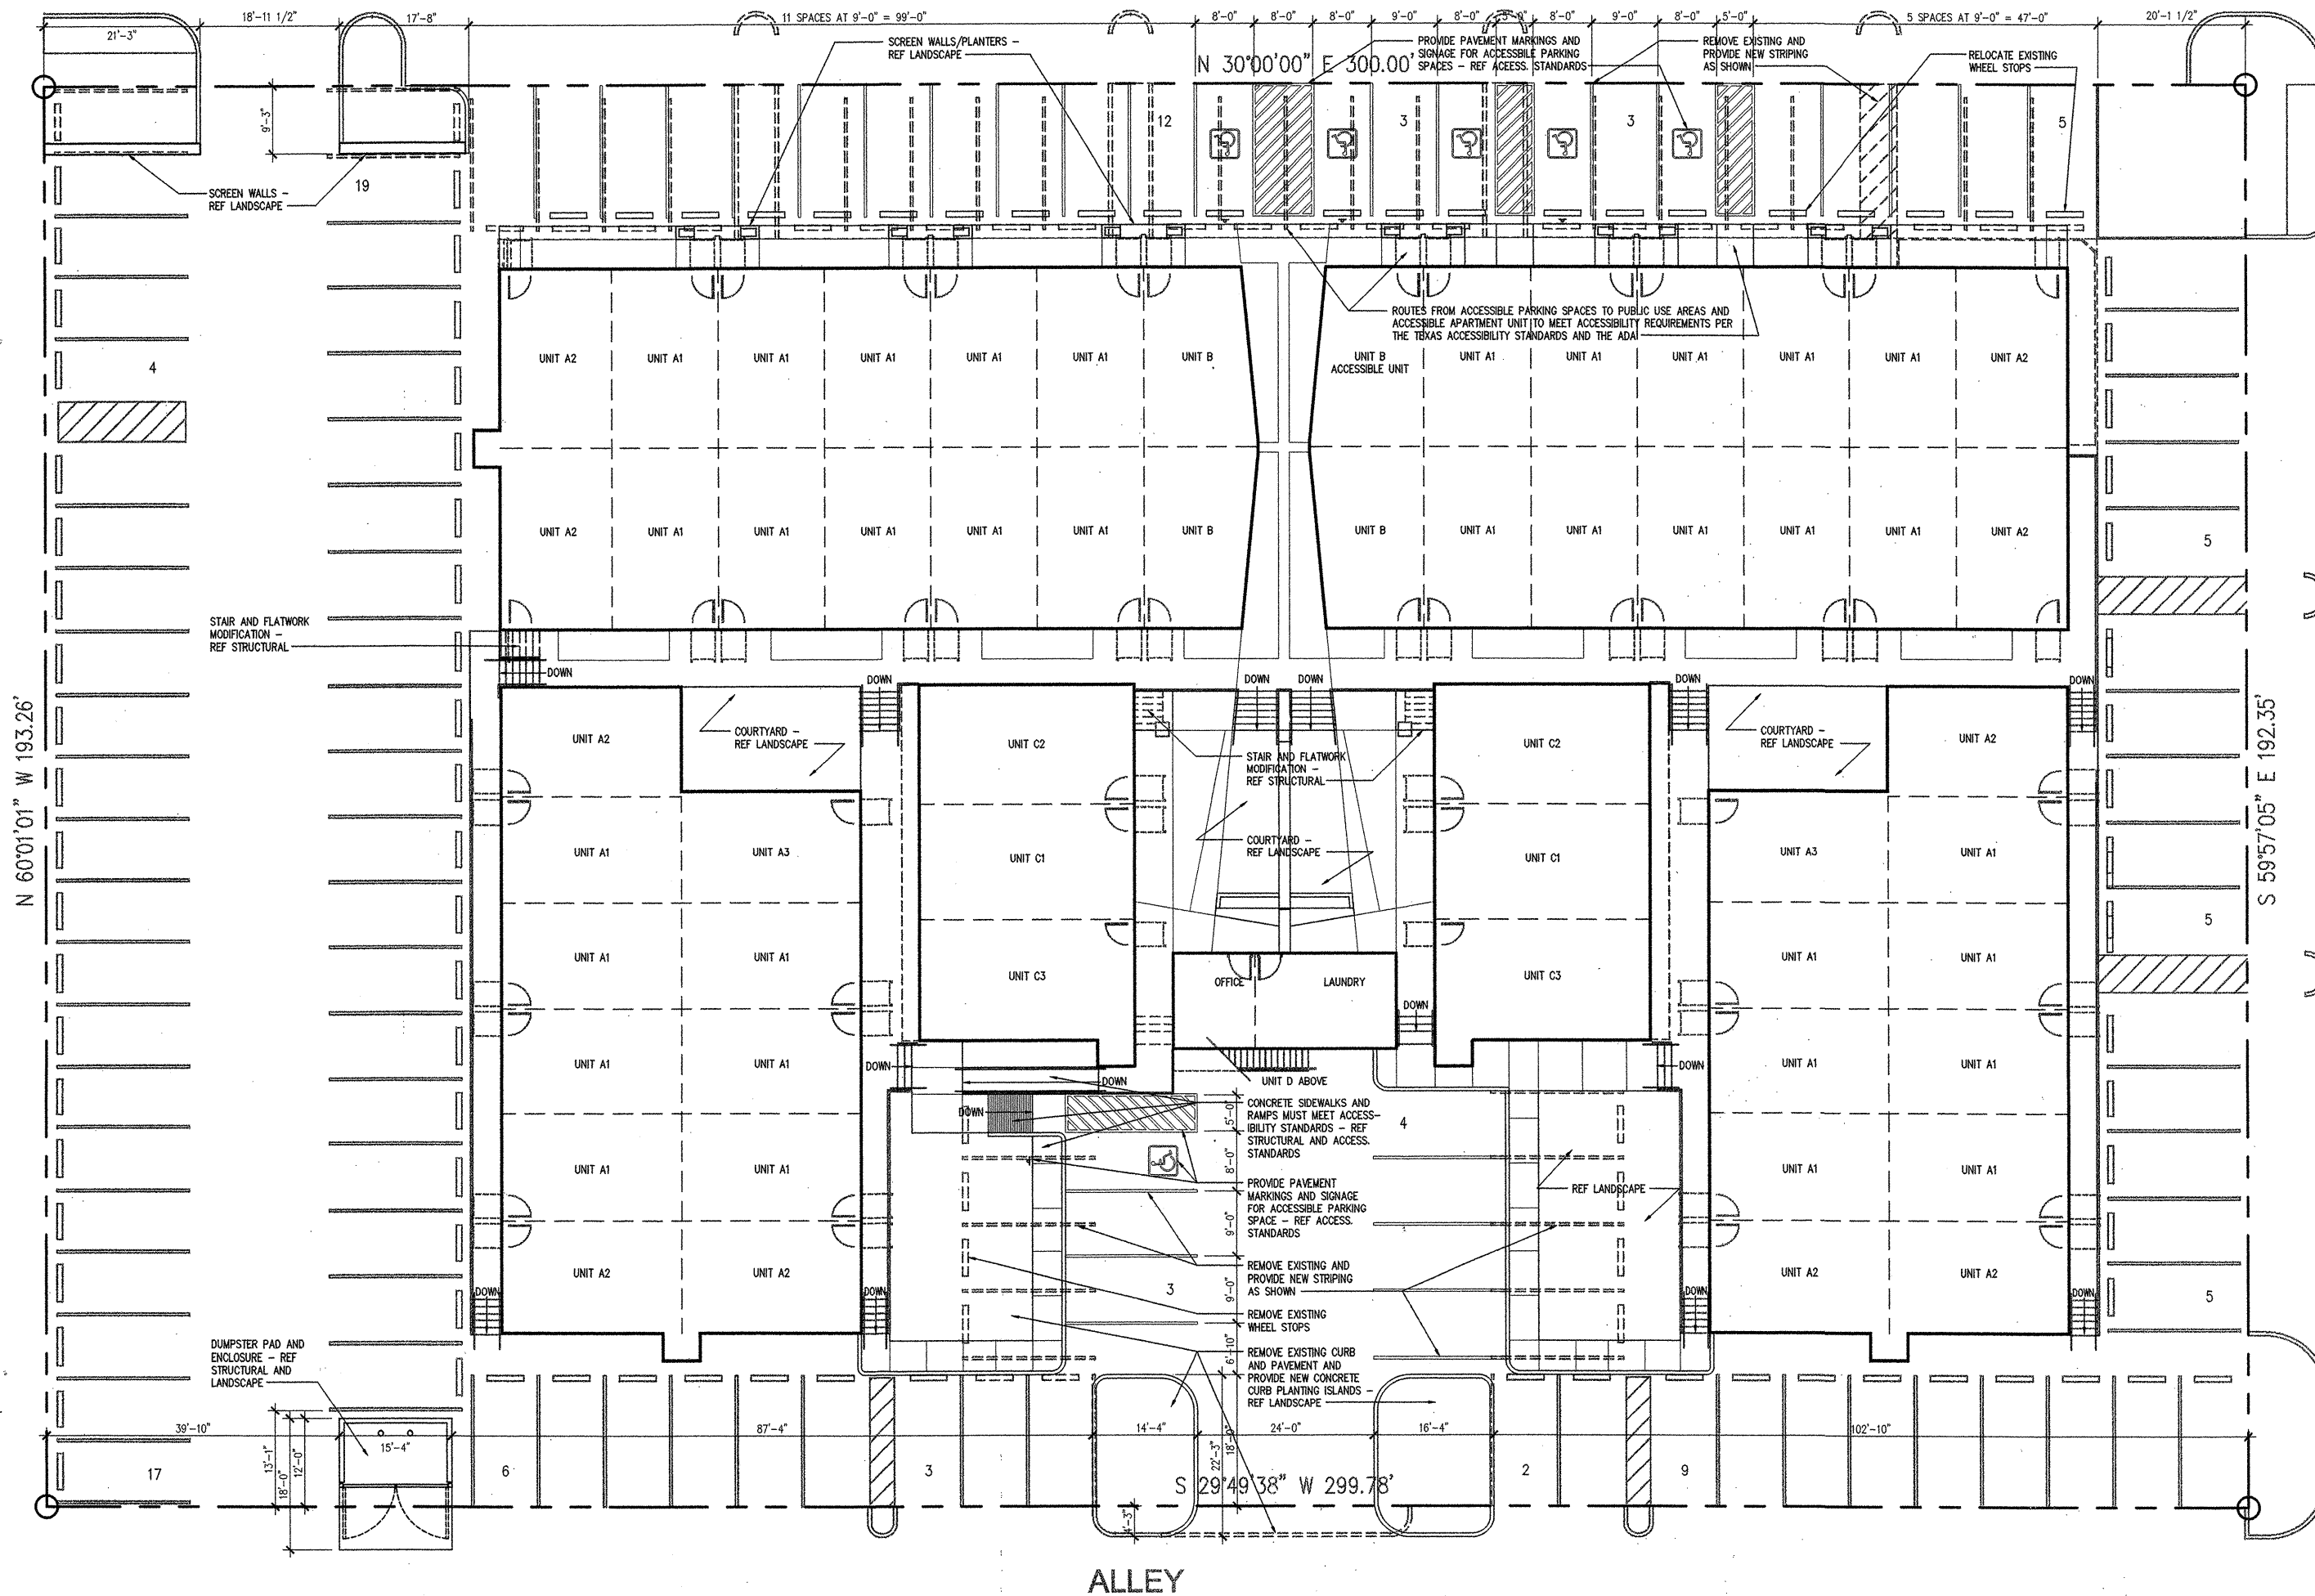


WEST AVENUE

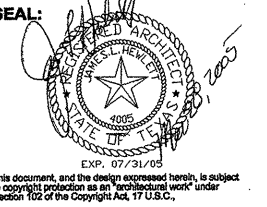

1 SITE PLAN
SCALE: 3/32"=1'-0"

 

- CONSULTANTS:
- STRUCTURAL ENGINEER
Frank Neal and Associates, Inc.
 - MEP
E.N, Inc.
 - CONTRACTOR
Integrated Builders, Inc.

BUCKINGHAM SQUARE APARTMENTS
WEST AVENUE & 32ND STREET
AUSTIN, TEXAS

- ISSUED FOR:
- SCHEMATIC DESIGN
2/14/2005
 - DESIGN DEVELOPMENT
 - PERMIT
3/28/2005
 - CONSTRUCTION DOCUMENTS

REVISIONS:

TITLE:
SITE PLAN

PROJECT NO: 24126
DATE: 3-28-2005

SHEET NO:
A1.01